


14' 6" 25' 9"


7' 0" 5' 9"

22' 0" 21' 0"

6' 17' 6' 29'

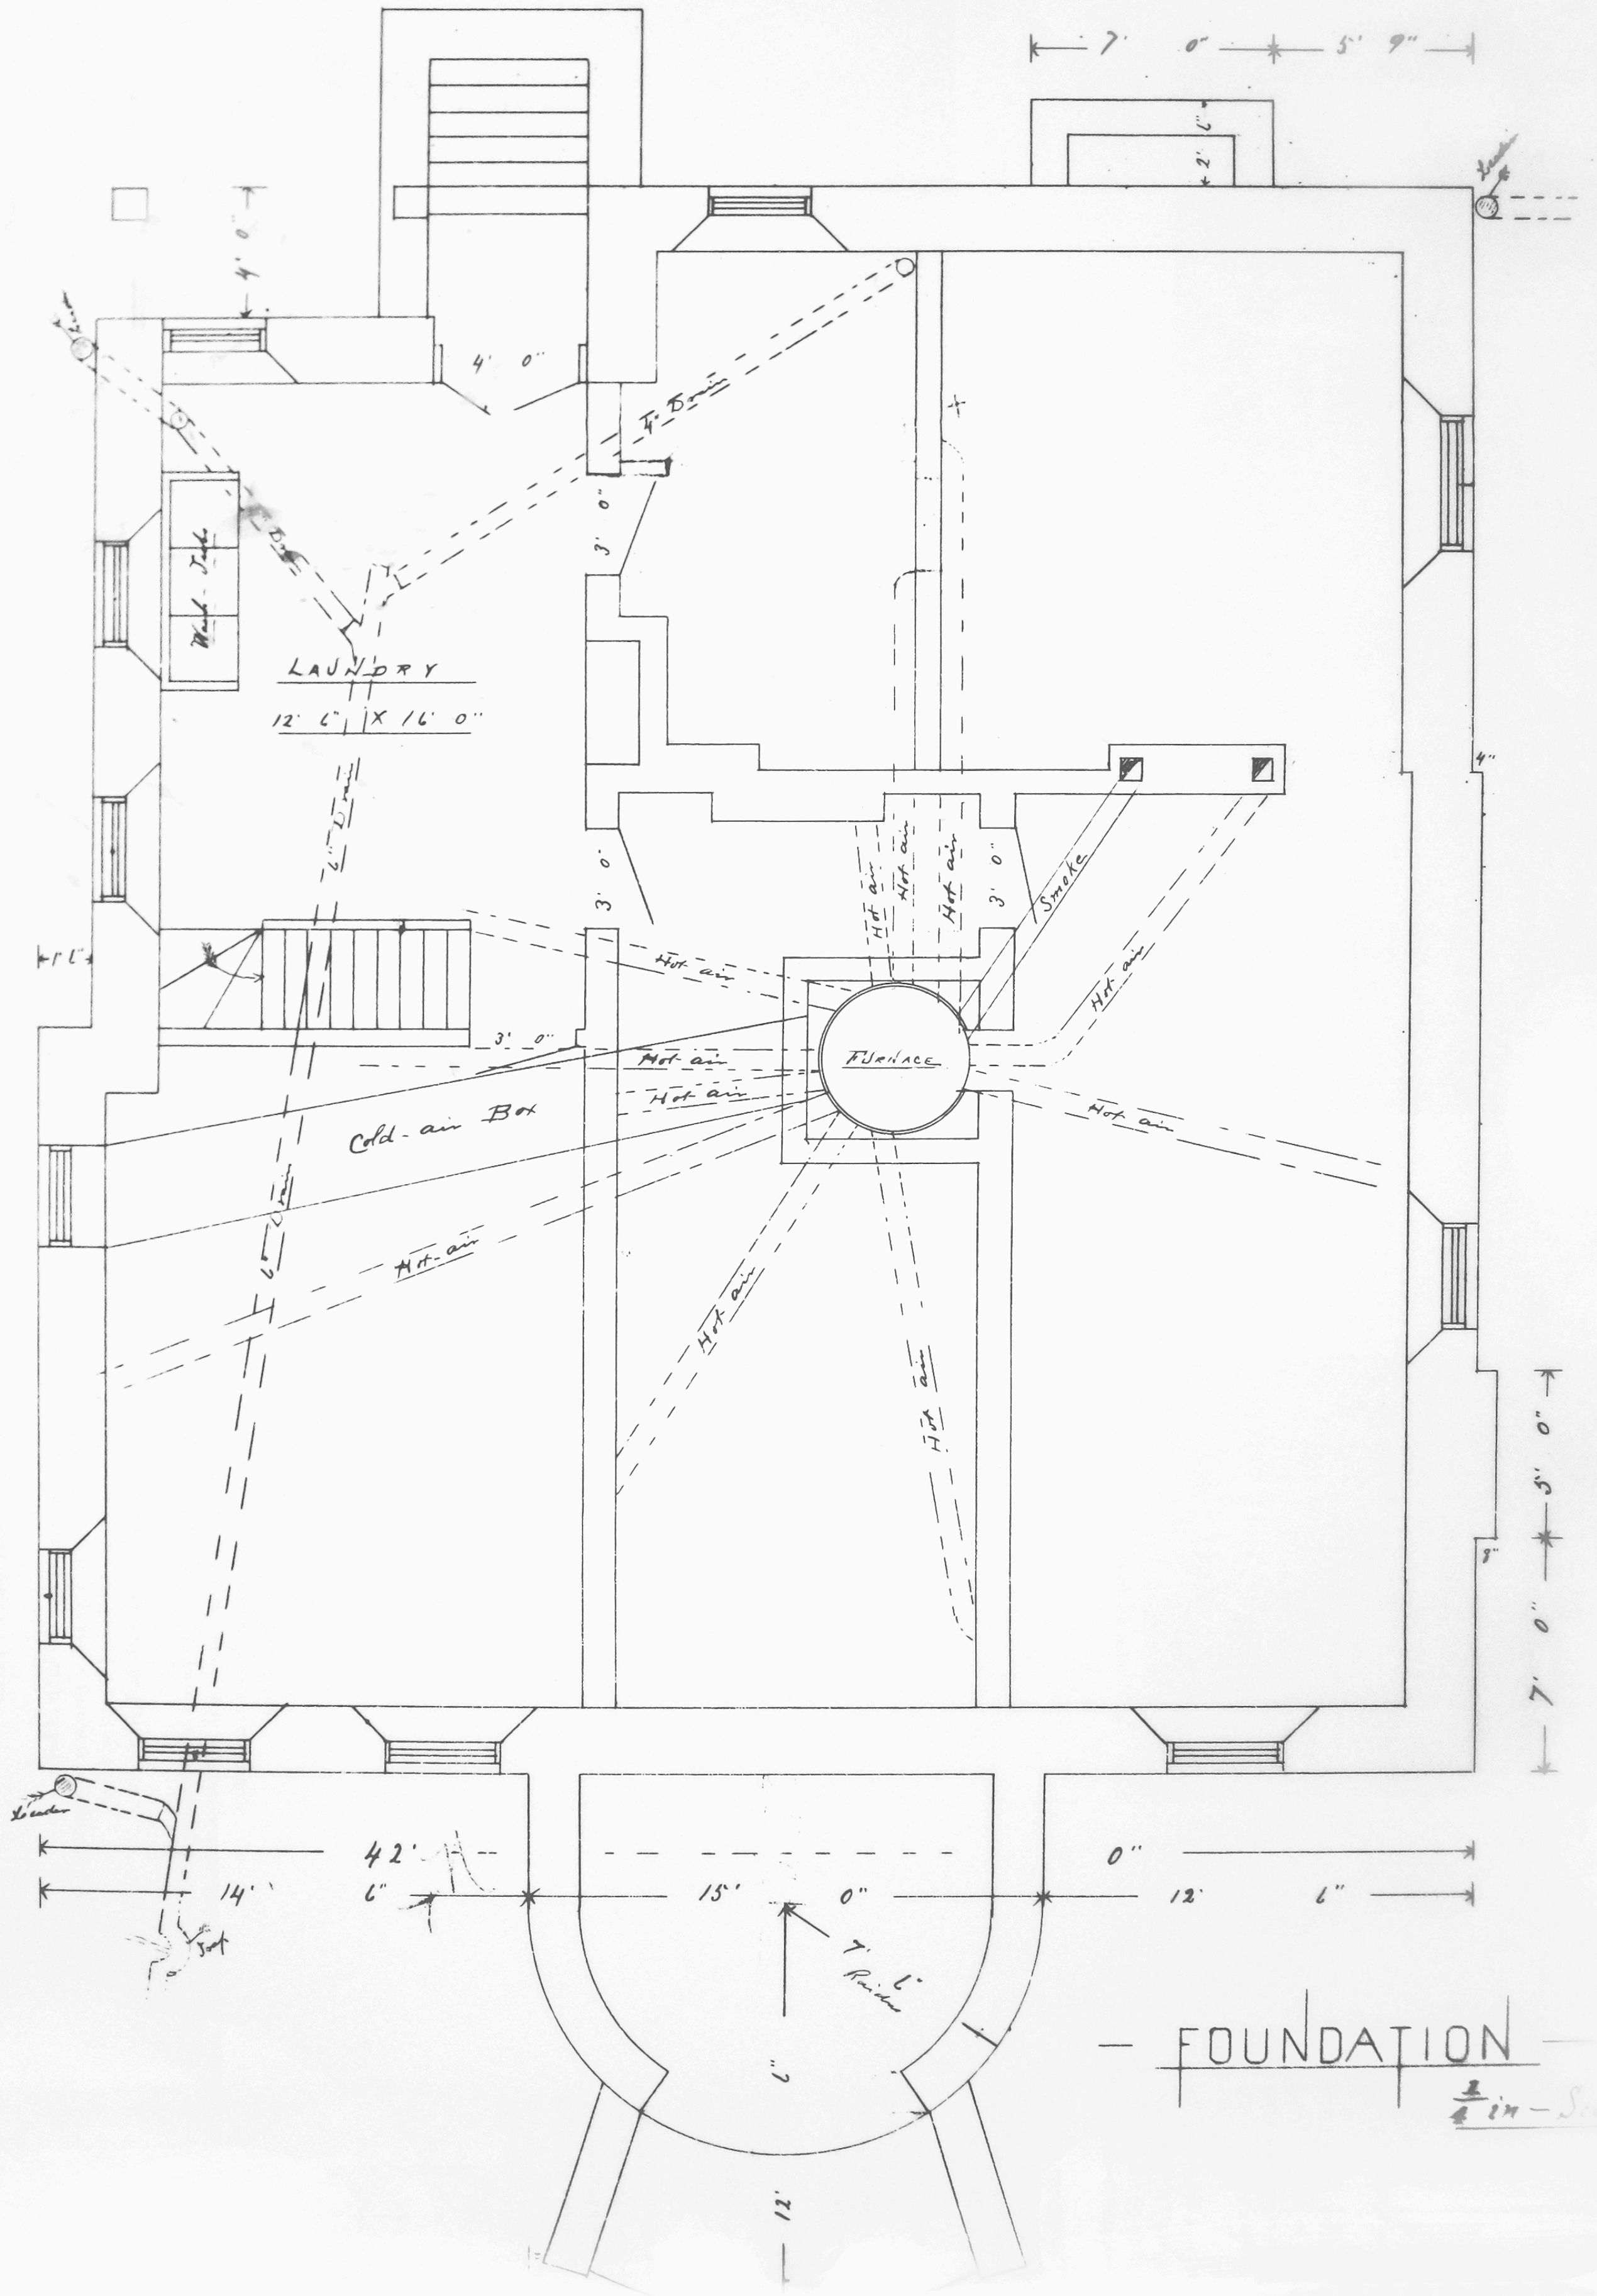

FOUNDATION
1/4" = 1'

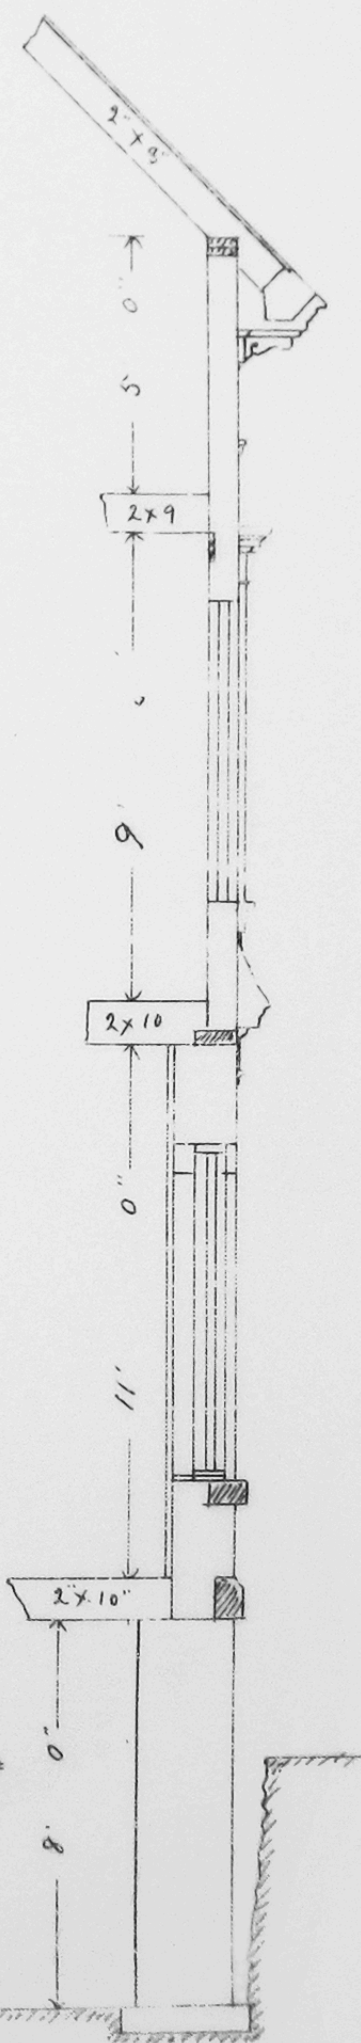


- FRONT - ELEVATION -


$\frac{1}{4}$ in - Scale



— REAR - ELEVATION —

$\frac{1}{4}$ in - Scale

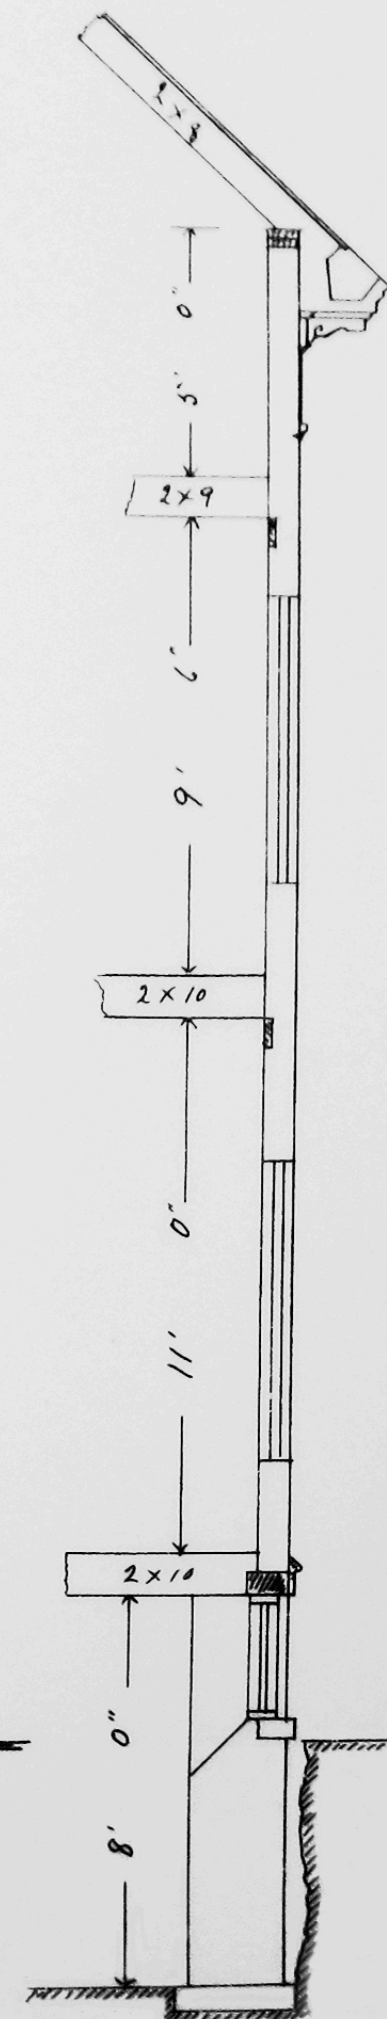

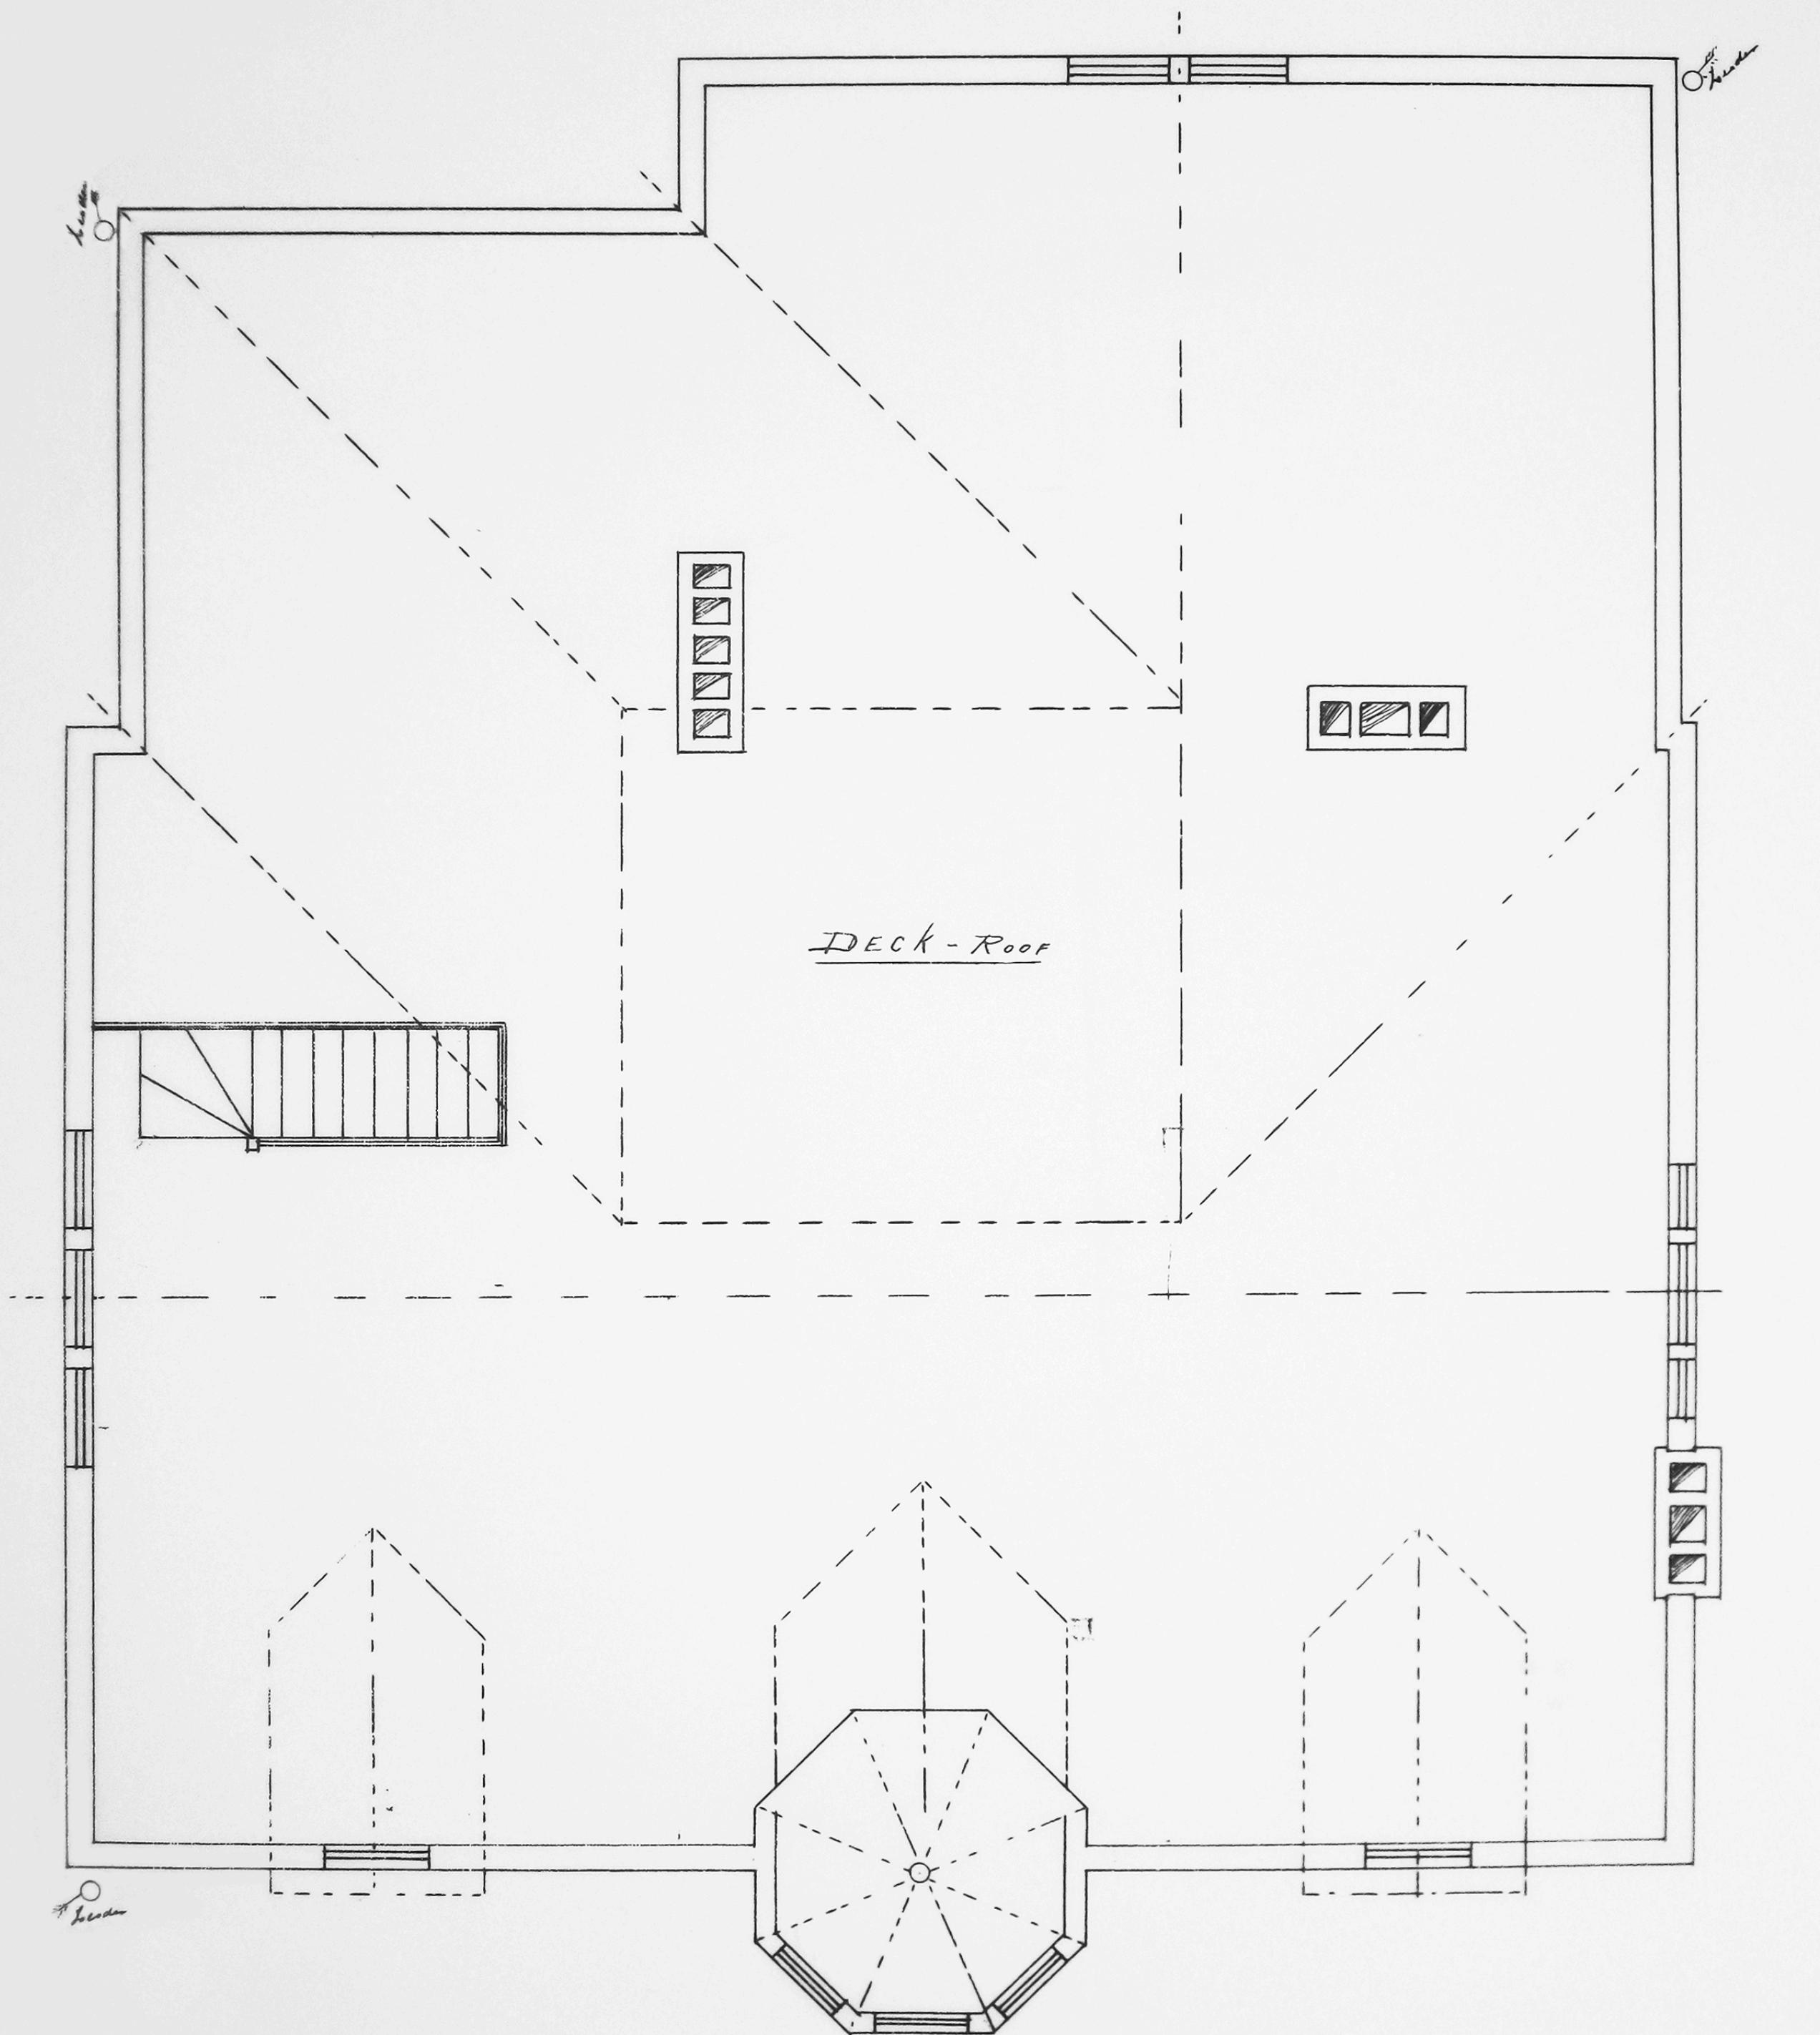

— ATTIC — PLAN —
 $\frac{1}{4}$ in - Scale



— SIDE-ELEVATION —

$\frac{1}{4}$ in — Scale



— SIDE — ELEVATION —

$\frac{1}{4}$ in — Scale